


THIS DRAWING IS THE PROPERTY OF ARMTEC AND MUST NOT BE REPRODUCED, COPIED, LENT, OR DISPOSED OF, DIRECTLY OR INDIRECTLY, NOR USED FOR ANY PURPOSE OTHER THAN THAT FOR WHICH IT IS SPECIFICALLY FURNISHED UNLESS PREVIOUSLY APPROVED IN WRITING BY ARMTEC. THIS DRAWING SHALL BE RETURNED TO ARMTEC UPON REQUEST.

0	ISSUED FOR INFORMATION	AT	SM	-	2015-01-27
REV.	REVISION NOTE	BY	CK'D	REV'D	DATE

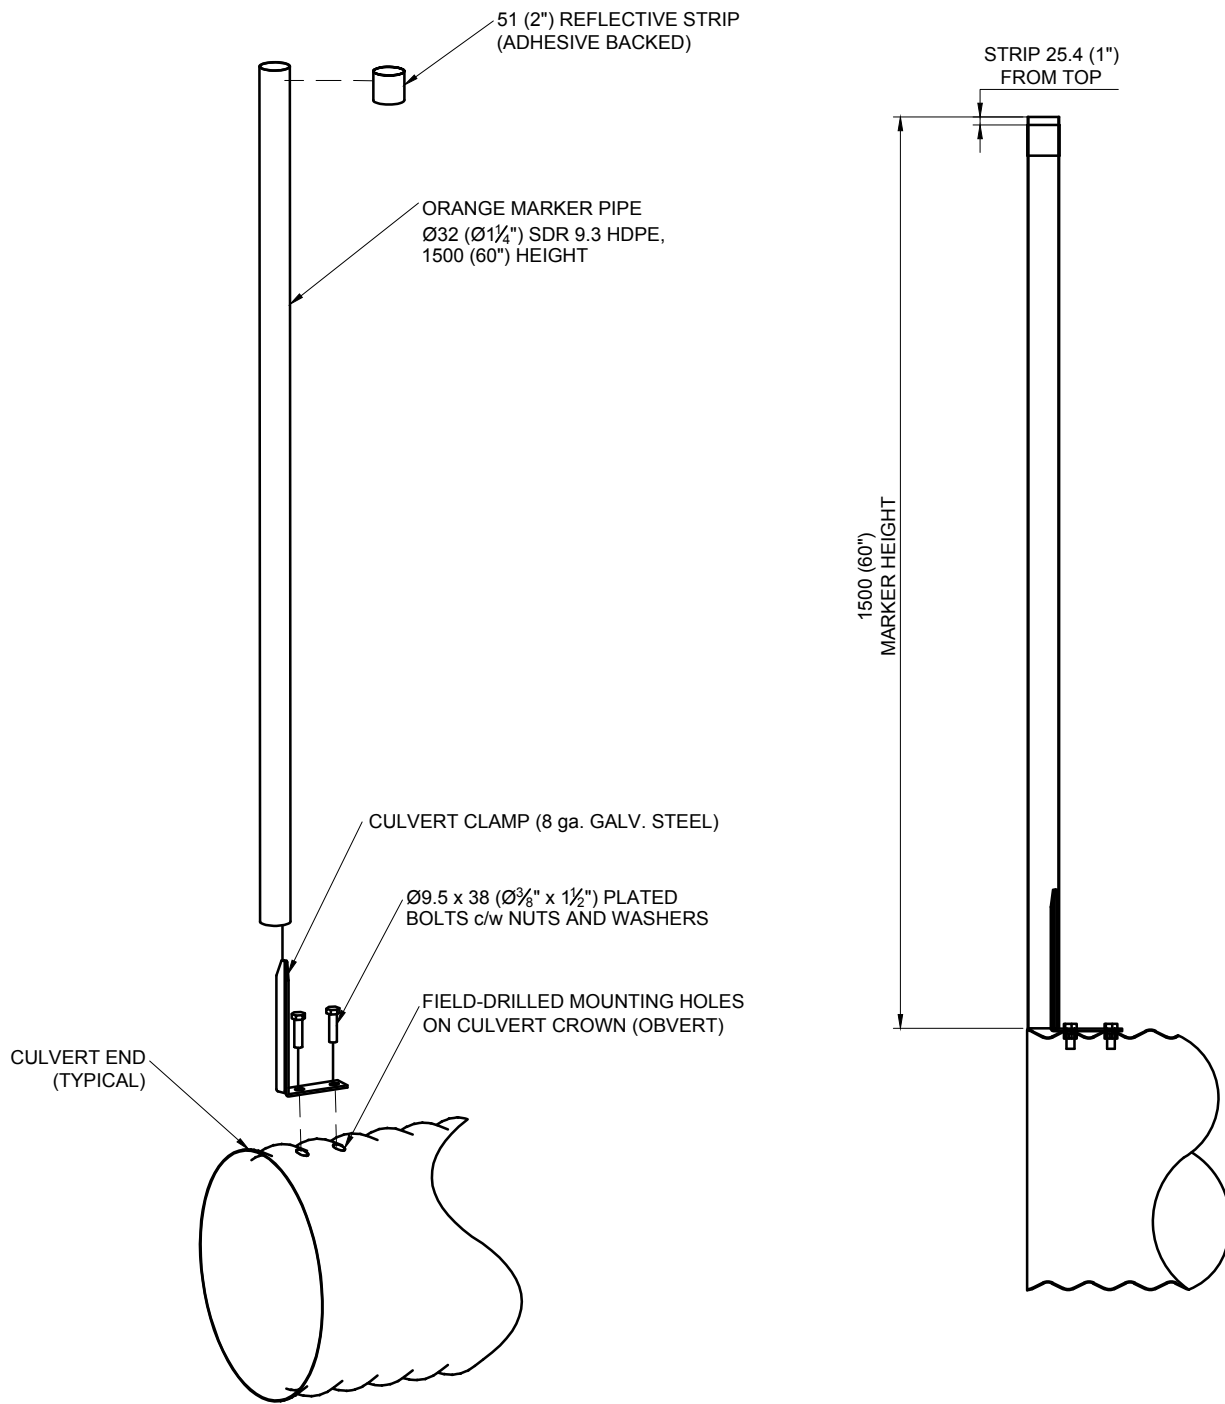

1 COMPONENTS
CM-SD-01 SCALE N.T.S.

2 ASSEMBLED DETAIL
CM-SD-01 SCALE N.T.S.

AUTHOR		DATE		 ARMTEC.COM	STANDARD DRAWING TITLE			REV.		
DESIGN BY		-			STEELCOR CSP CORRUGATED STEEL PIPE				CM-SD-01	
DESIGN CHECK		-			CSP CULVERT MARKER					
DRAFT BY		AT 2015-01-08			SCALE					
DRAFT CHECK		SM 2018-01-12		TOTAL SHEETS		PAPER SIZE		STANDARD DETAIL DRAWING NO.		0
		AS NOTED		1 OF 1		8.5x11				