



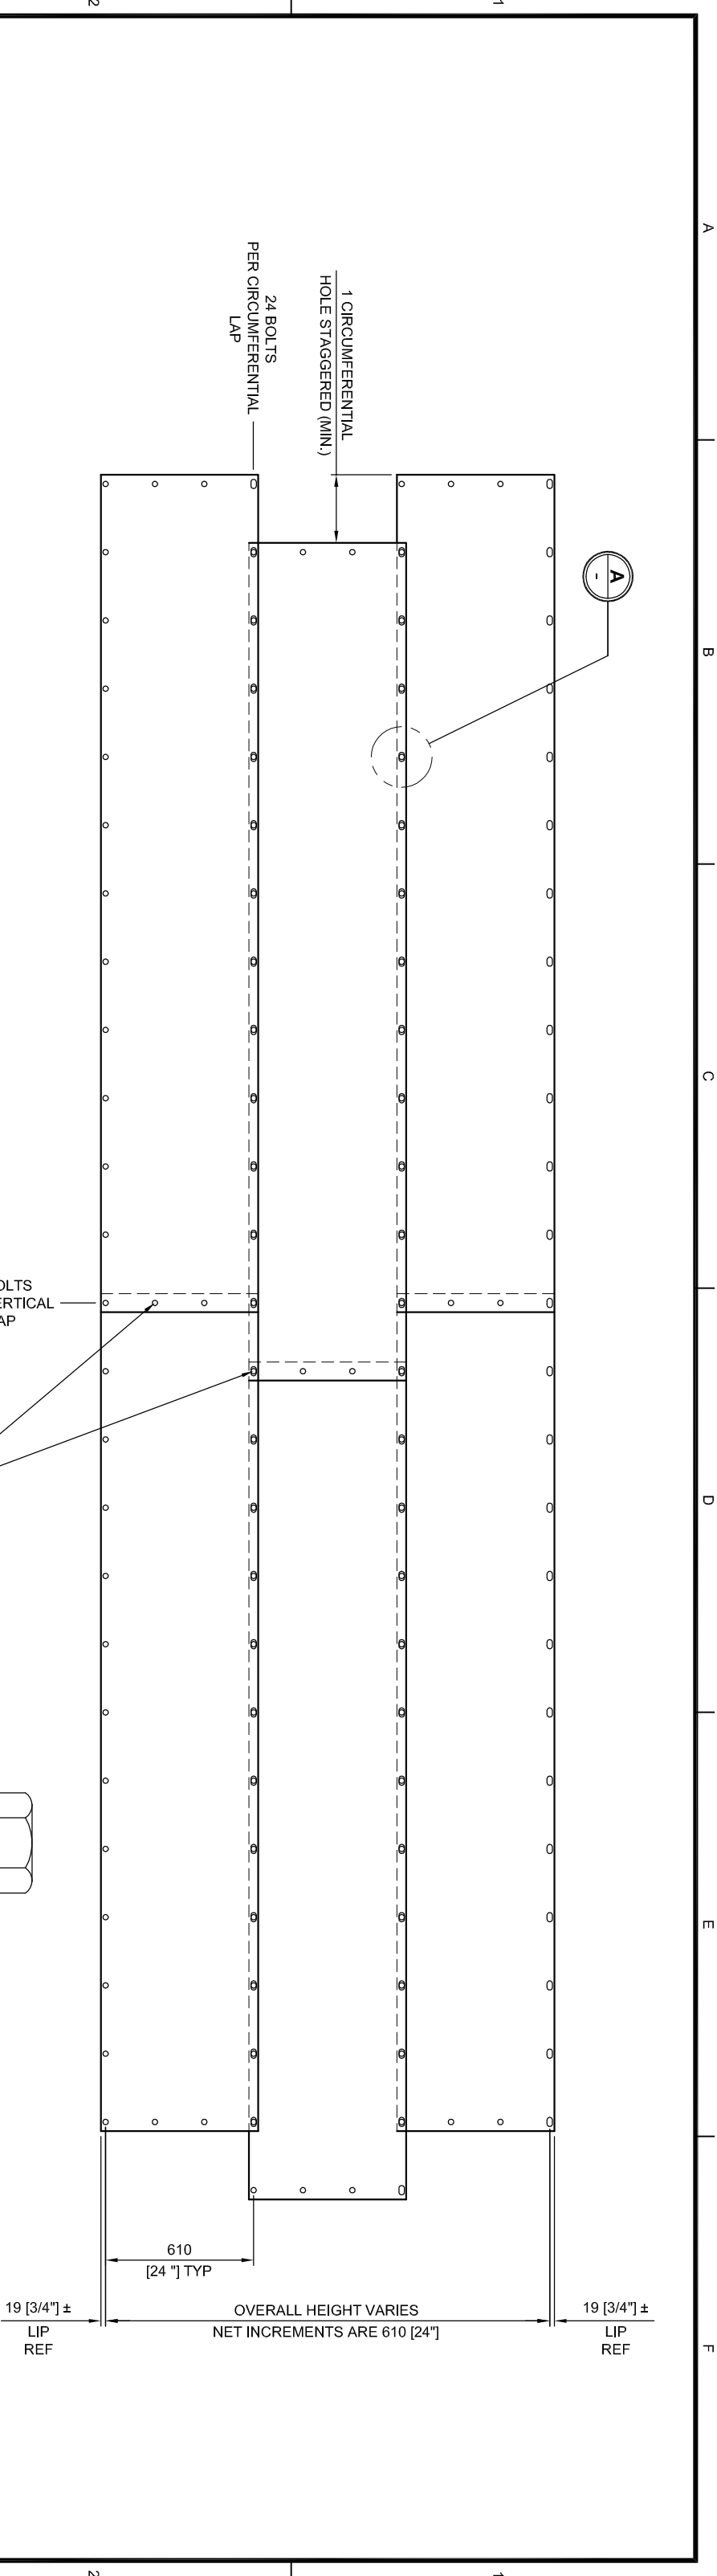

POLE CRIB - SHEET LAYOUT
(FLAT INSIDE VIEW)

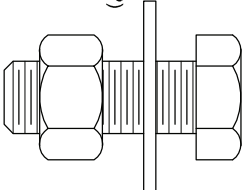


THK (mm)	WT/PC
mm	ga
2.0	14
37.1	81.8

NON-STANDARD THICKNESS
AVAILABLE UPON REQUEST


NOTES:
1. ALL DIMENSIONS ARE IN MILLIMETRES UNLESS NOTED
2. CORRUGATION PROFILE 68 x 13 [2 2/3" x 1/2"]
3. * THE NET PLATE WIDTH (HEIGHT) OF 610 IS A ROUNDED CONVERSION OF
2'-0"

4. MATERIAL & COATING SPECIFICATION TO CSA G401-(CURRENT)
5. SHOP DRAWING AS PER STD-CSP-128 (CONFIDENTIAL, FOR ARMTEC
INTERNAL USE ONLY)

BOLT/WASHER/NUT QUANTITY CALCULATION:
= [(24 * (NUMBER OF RINGS - 1)) + (2 * 2 * (NUMBER OF RINGS)) + 4] +
(2% OVERAGE OR 6 WHICHEVER IS GREATER)

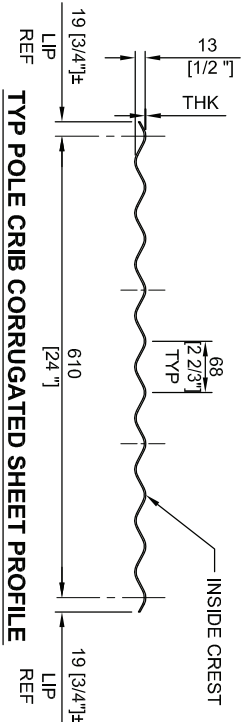

A
DETAIL
TYP SLOT/HOLE
@ CIRCUMFERENTIAL SEAM

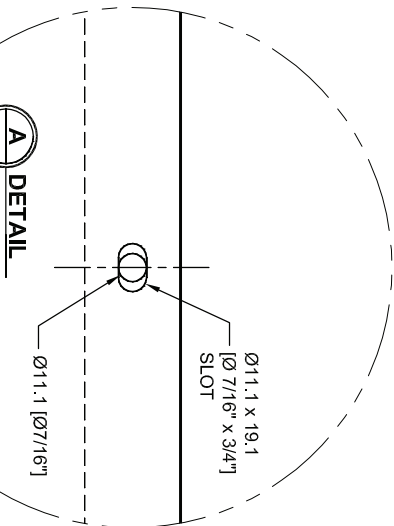

SECTION
Ø2134 [Ø84"] POLE CRIB
(2 SHEETS/RING)

INSIDE END AREA = 3.58 m² [38.48 ft²]