



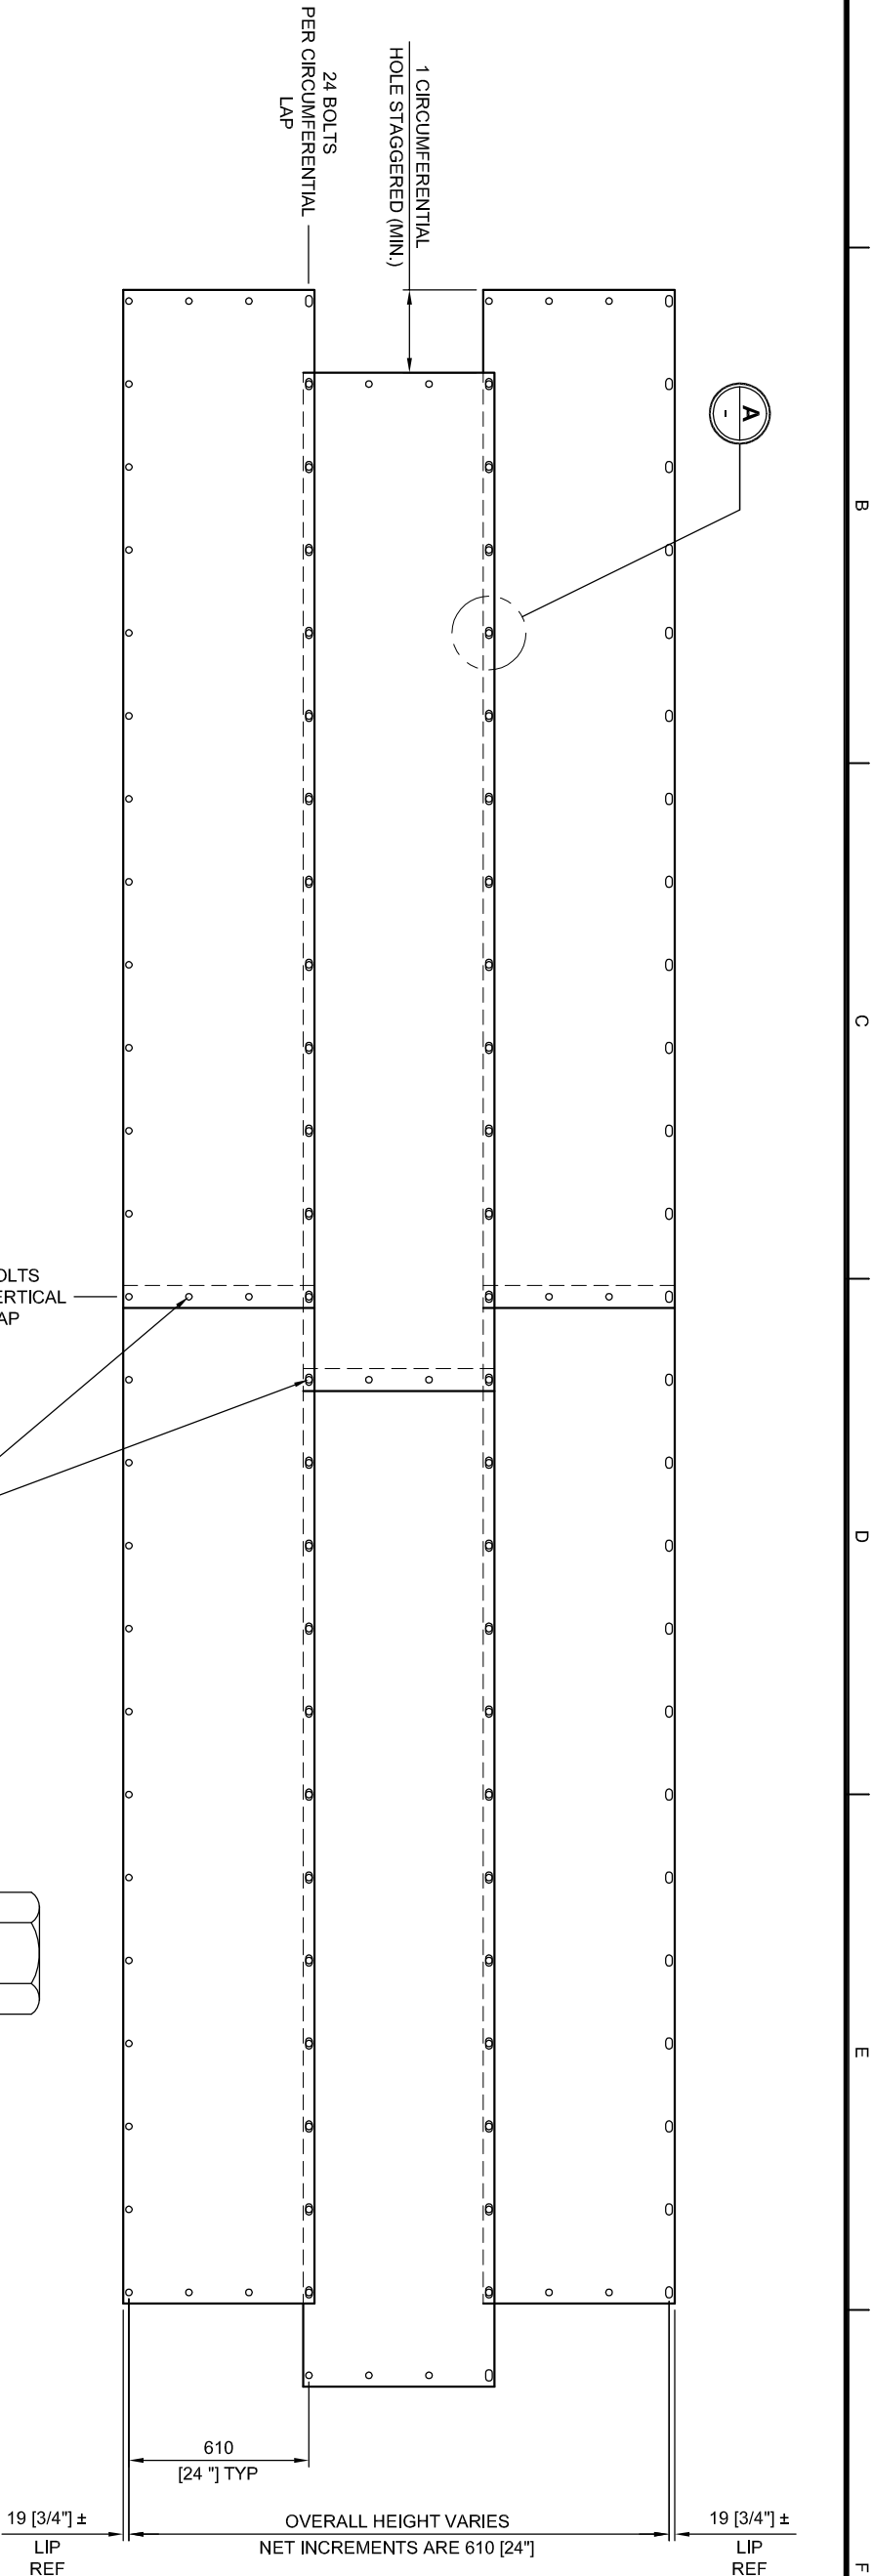

POLE CRIB - SHEET LAYOUT
(FLAT INSIDE VIEW)

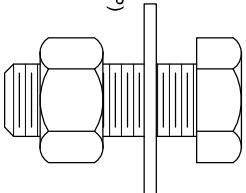


THK (mm)		WT/PC	
mm	ga	kg	LBS
2.0	14	37.1	81.8


NON-STANDARD THICKNESS
AVAILABLE UPON REQUEST

- NOTES:**
1. ALL DIMENSIONS ARE IN MILLIMETRES UNLESS NOTED
 2. CORRUGATION PROFILE 68 x 13 [2 2/3" x 1/2"]
 3. * THE NET PLATE WIDTH (HEIGHT) OF 610 IS A ROUNDED CONVERSION OF 2'-0"
 4. MATERIAL & COATING SPECIFICATION TO CSA G401-(CURRENT)
 5. SHOP DRAWING AS PER STD-CSP-128 (CONFIDENTIAL, FOR ARMTEC INTERNAL USE ONLY)

BOLT/WASHER/NUT QUANTITY CALCULATION:
= [(24 * (NUMBER OF RINGS - 1)) + (2 * 2 * (NUMBER OF RINGS)) + 4] +
(2% OVERAGE OR 6 WHICHEVER IS GREATER)

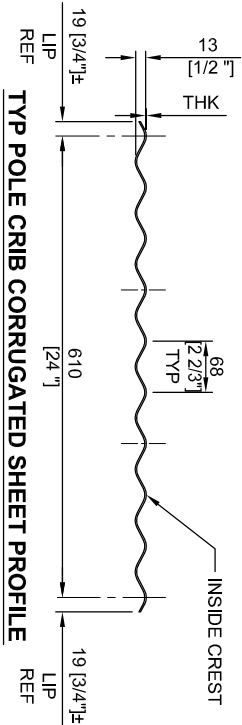

SHEET LENGTH =
3448 [135 3/4"] (TYP)

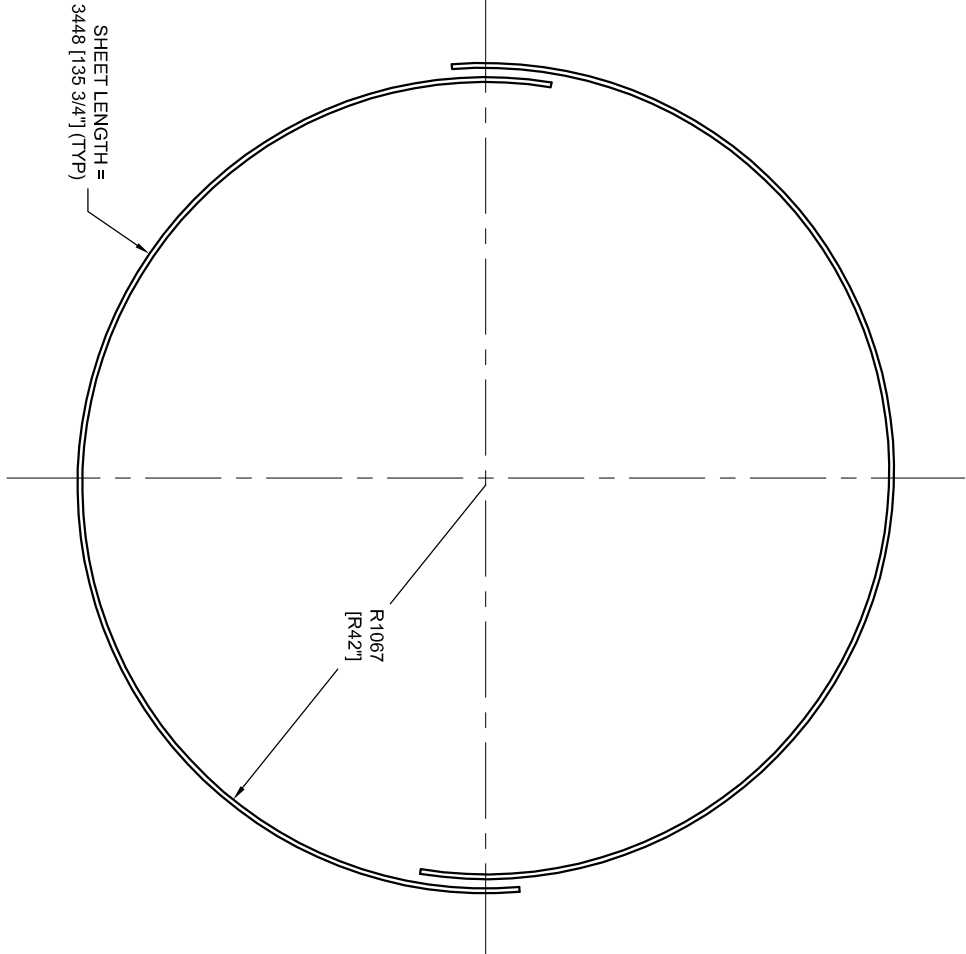

SECTION
Ø2134 [Ø84"] POLE CRIB
(2 SHEETS/RING)

INSIDE END AREA = 3.58 m² [38.48 ft²]

NO.	DATE	DESCRIPTION OF REVISION	BY	CKD	REV'D
2	2017/02/17	REVISED SHOP DETAIL TO ASSEMBLY DWG, UPDATED BORDER	LAA	TCB	RE
1	2003/03/26	REVISED SLOT/HOLE QTY, UPDATED BORDER	TCB	---	---
0	1996/01/09	ISSUED FOR STANDARD	RE	---	---

THIS DRAWING IS THE PROPERTY OF ARMTEC AND IS LENT WITHOUT CONSIDERATION OTHER THAN THE BORROWER'S AGREEMENT THAT IT SHALL NOT BE REPRODUCED, COPIED, LENT OR DISPOSED OF, DIRECTLY OR INDIRECTLY, NOR USED FOR ANY PURPOSE OTHER THAN THAT FOR WHICH IT IS SPECIFICALLY FURNISHED. THIS PRINT IS LENT SUBJECT TO RETURN ON DEMAND.

DRAINAGE ENGINEERING STANDARD ASSEMBLY DRAWING	
ARMTEC CSP	

SHEET LAYOUT & SECTION FOR
Ø2134 [Ø84"] ROUND CSP POLE CRIB
(2 SHEETS PER RING)

DRAWN: R. EDWARDS			
CHECKED:			
SCALE: NTS			
BR NO.		WT:	N/A
QTY:			
YEAR		ORDER#	DWG#
CSP, -20048		1	E
SHEET	1 OF 1	REV.	2

		
armtec		

SHEET LAYOUT & SECTION FOR
Ø2134 [Ø84"] ROUND CSP POLE CRIB
(2 SHEETS PER RING)

