



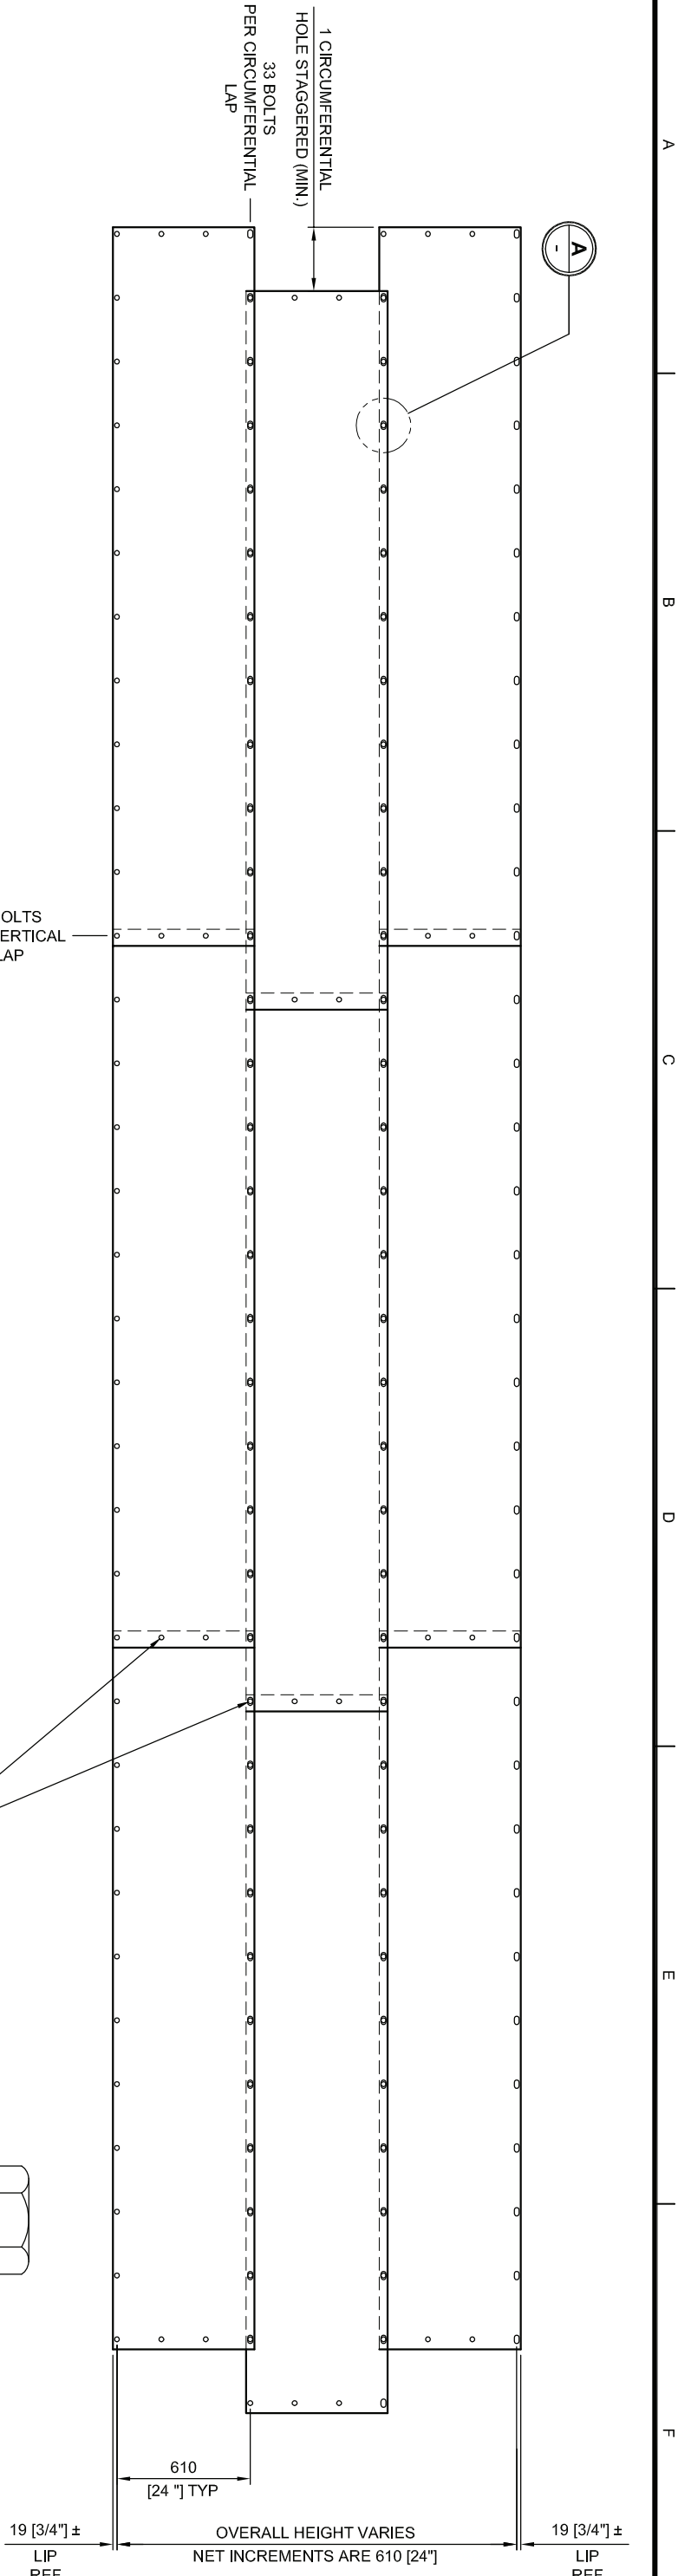

POLE CRIB - SHEET LAYOUT
(FLAT INSIDE VIEW)

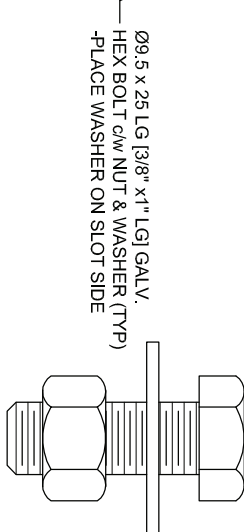


THK (mm)	WT/PC
mm	ga
2.0	14
	35.4
	78.0


NON-STANDARD THICKNESS
AVAILABLE UPON REQUEST

- NOTES:**
- ALL DIMENSIONS ARE IN MILLIMETRES UNLESS NOTED
 - CORRUGATION PROFILE 68 x 13 [2 2/3\" x 1/2\"]
 - * THE NET PLATE WIDTH (HEIGHT) OF 610 IS A ROUNDED CONVERSION OF 2'-0"
 - MATERIAL & COATING SPECIFICATION TO CSA G401-(CURRENT)
 - SHOP DRAWING AS PER STD-CSP-131 (CONFIDENTIAL, FOR ARMTEC INTERNAL USE ONLY)

BOLT/WASHER/NUT QUANTITY CALCULATION:
= [(33 * (NUMBER OF RINGS - 1)) + (2 * 3 * (NUMBER OF RINGS)) + 6] +
(2% OVERAGE OR 6 WHICHEVER IS GREATER)

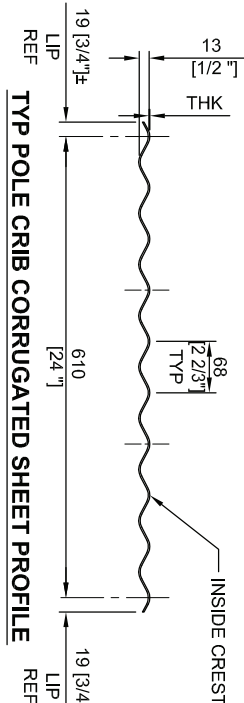

TYP POLE CRIB CORRUGATED SHEET PROFILE

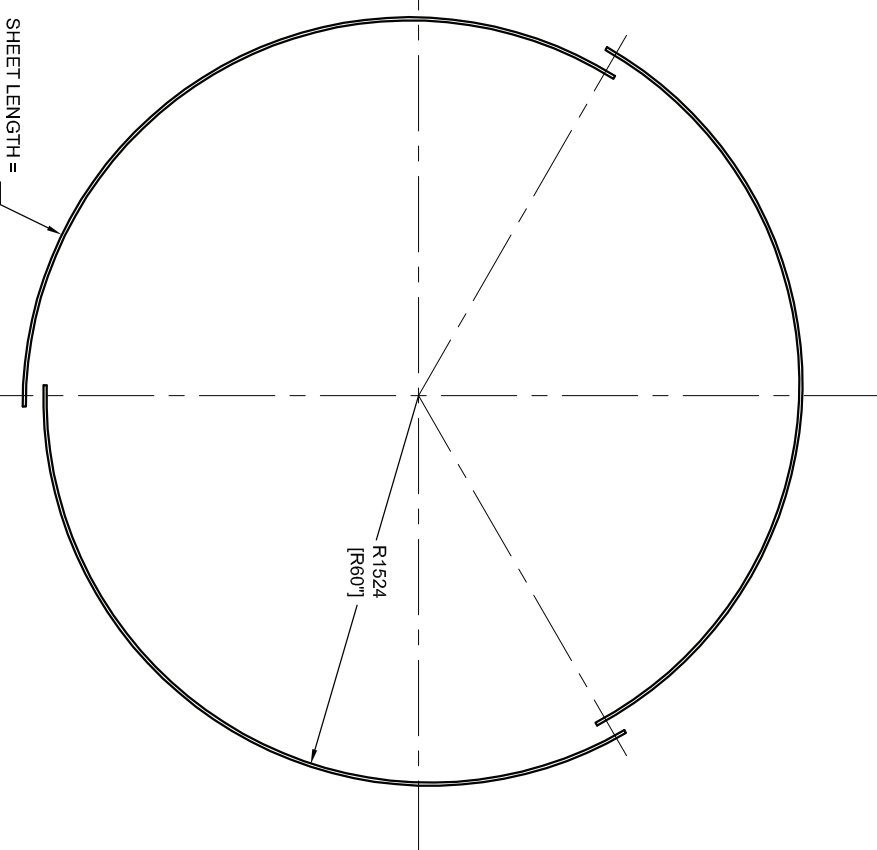

SHEET LENGTH =
3289 [129 1/2\"]

SECTION
Ø3048 [Ø120\"] POLE CRIB
(3 SHEETS/RING)
INSIDE END AREA = 7.30 m² [78.54 ft²]

DETAIL
TYP SLOT/HOLE
@ CIRCUMFERENTIAL SEAM

Ø11.1 x 19.1
Ø 7/16\" x 3/4\"
SLOT

Ø11.1 [Ø7/16\"]

2	2017/02/17	REVISED SHOP DETAIL TO ASSEMBLY DWG, UPDATED BORDER	LAA	TCB					
1	2003/03/26	REVISED SLOT/HOLE QTY, UPDATED BORDER	TCB	---	---				
0	1996/03/25	ISSUED FOR STANDARD	R.E.	---	---				
NO.	DATE	DESCRIPTION OF REVISION	BY	CKD	REV'D				

THIS DRAWING IS THE PROPERTY OF **ARMTEC** AND IS LENT WITHOUT CONSIDERATION OTHER THAN THE BORROWER'S AGREEMENT THAT IT SHALL NOT BE REPRODUCED, COPIED, LENT OR DISPOSED OF, DIRECTLY OR INDIRECTLY, NOR USED FOR ANY PURPOSE OTHER THAN THAT FOR WHICH IT IS SPECIFICALLY FURNISHED. THIS PRINT IS LENT SUBJECT TO RETURN ON DEMAND.

DRAINAGE ENGINEERING STANDARD ASSEMBLY DRAWING			
ARMTEC CSP			

SHEET LAYOUT & SECTION FOR
Ø3048 [Ø120\"] ROUND CSP POLE CRIB
(3 SHEETS PER RING)

DRAWN: R. EDWARDS		YEAR		ORDER#		DWG#	
CHECKED:		SCALE: NTS		CSP - 20051		E	
BR NO.		WT:		N/A		REV: 2	
QTY:				SHEET 1 OF 1			

