



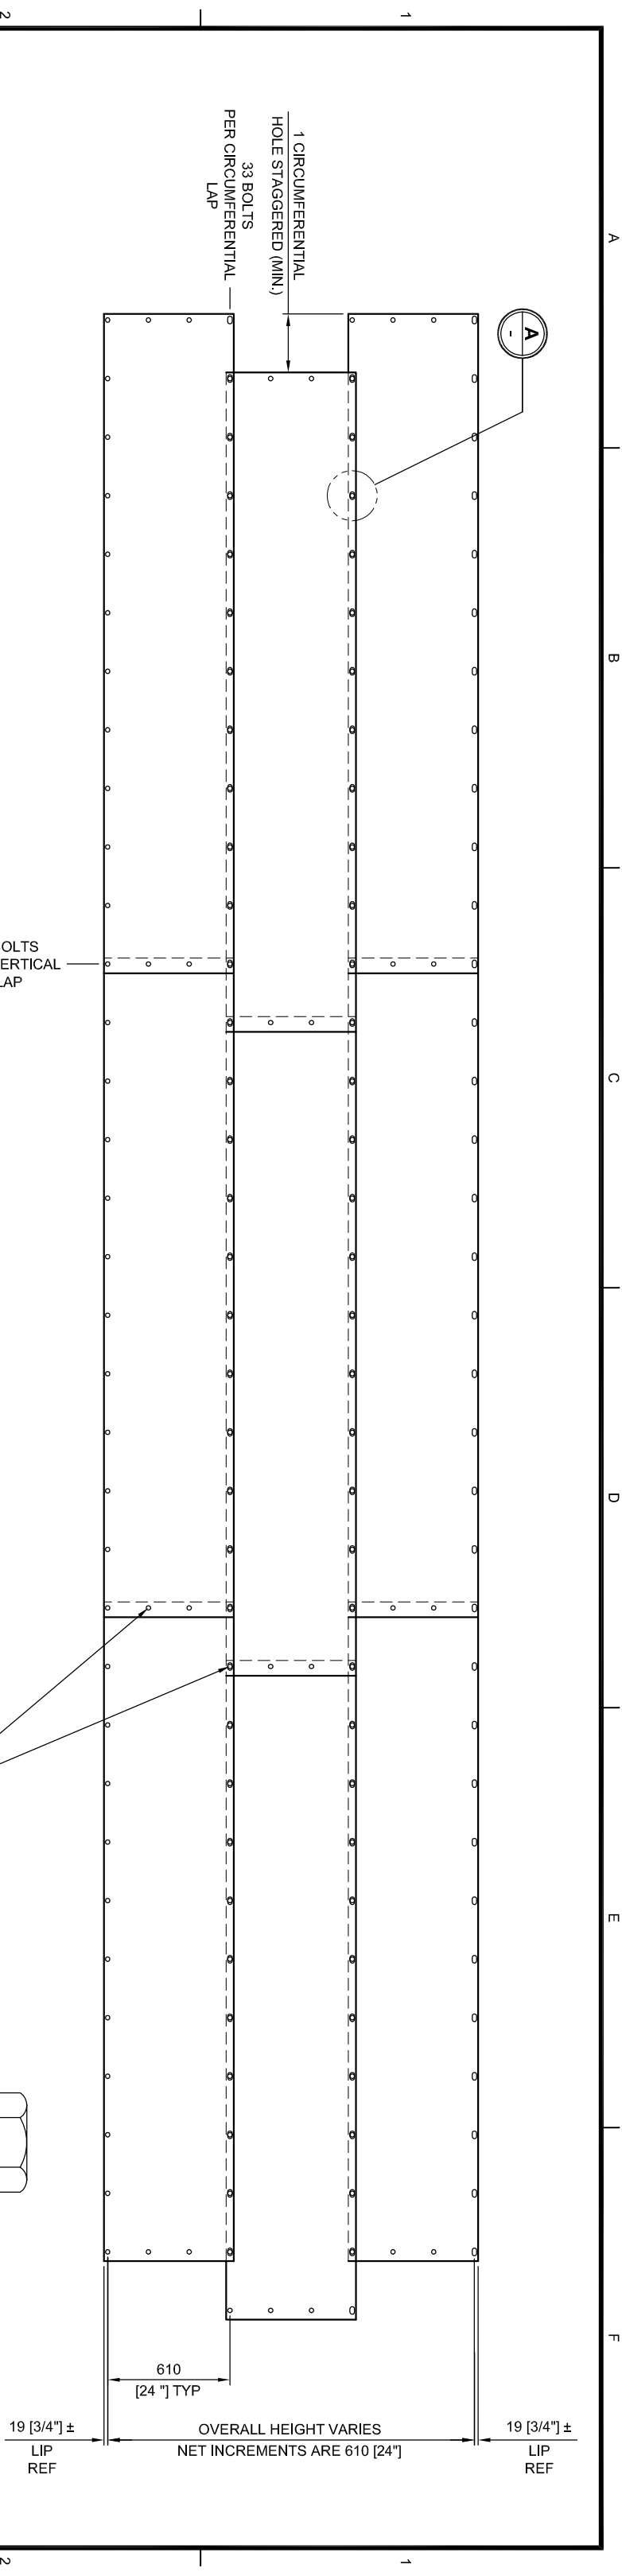

POLE CRIB - SHEET LAYOUT
(FLAT INSIDE VIEW)

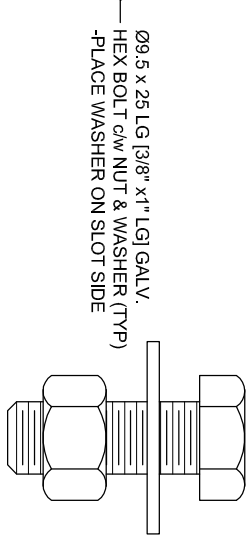


THK (mm)	WT/PC
mm	ga
2.0	14
35.4	78.0

NON-STANDARD THICKNESS
AVAILABLE UPON REQUEST

- NOTES:**
1. ALL DIMENSIONS ARE IN MILLIMETRES UNLESS NOTED
 2. CORRUGATION PROFILE 68 x 13 [2 2/3\" x 1/2\"]
 3. * THE NET PLATE WIDTH (HEIGHT) OF 610 IS A ROUNDED CONVERSION OF 2'-0"
 4. MATERIAL & COATING SPECIFICATION TO CSA G401-(CURRENT)
 5. SHOP DRAWING AS PER STD-CSP-131 (CONFIDENTIAL, FOR ARMTEC INTERNAL USE ONLY)

BOLT/WASHER/NUT QUANTITY CALCULATION:
= [(33 * (NUMBER OF RINGS - 1)) + (2 * 3 * (NUMBER OF RINGS)) + 6] +
(2% OVERAGE OR 6 WHICHEVER IS GREATER)

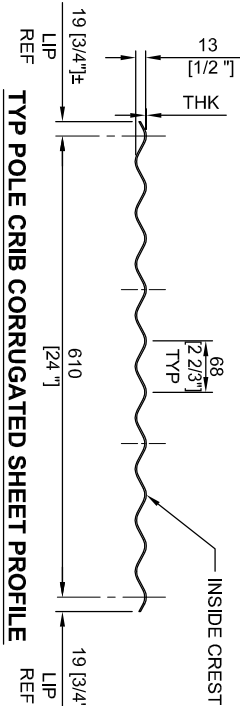


TYP POLE CRIB CORRUGATED SHEET PROFILE


4

SHEET LENGTH =
3289 [129' 1/2\"]

3

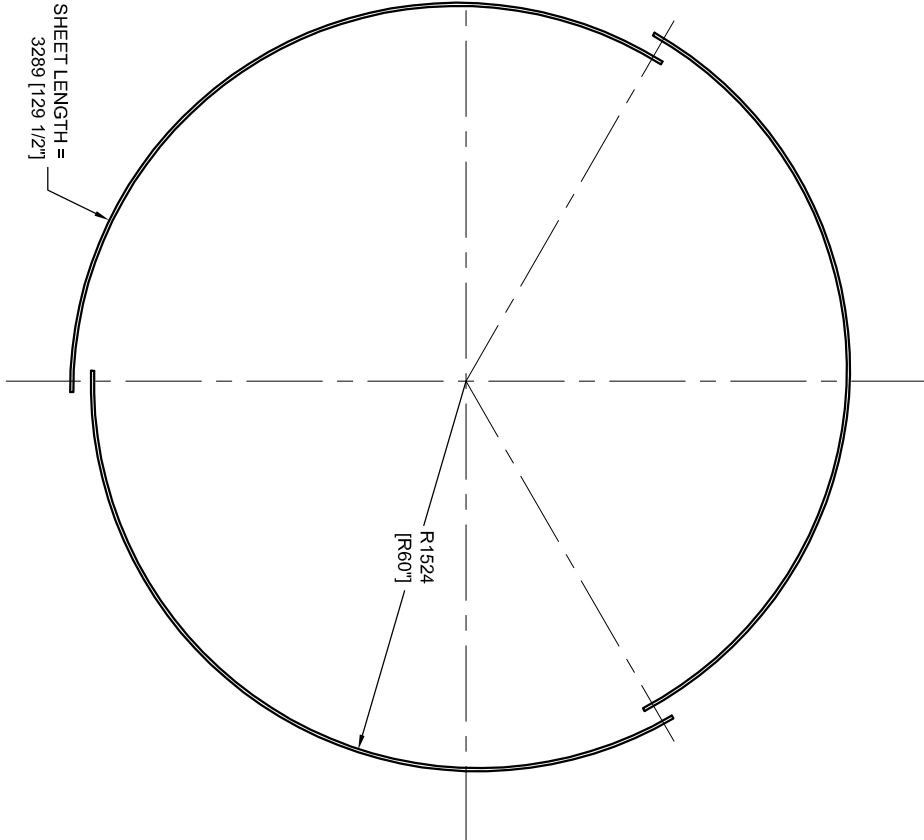

SECTION
Ø3048 [Ø120\"] POLE CRIB
(3 SHEETS/RING)
INSIDE END AREA = 7.30 m² [78.54 ft²]

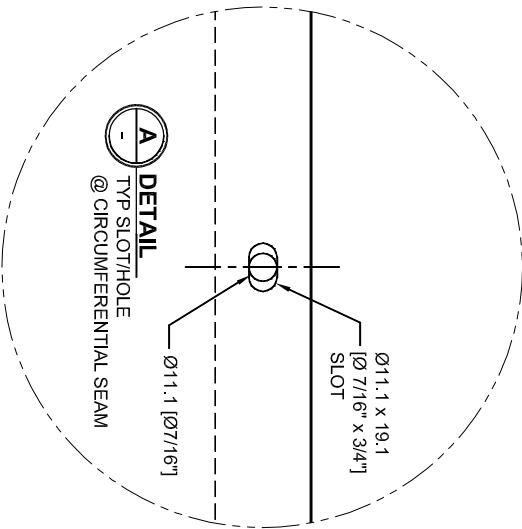

A

B

C

D

E

F

B

C

D

E

F

4

3

2

1